

D/W
bedroom = 1 no.s(d.p.)
total 2 no.s
typical floor

D/W1
BED ROOM= 1 no.s(d.p.)
total 2 no.s
typical floor


D/W2
KITCHEN = 1 no.s(d.p.)
total 2 no.s
typical floor

D/W3
BED ROOM = 1 no.s(d.p.)
total 2 no.s
typical floor

D
ENTRANCE = 2 no.s(s.p.)
total 4 no.s
typical floor

D1
BED ROOM = 3 no.s(s.p.)
total 6 no.s
typical floor

D2
KITCHEN
DRESSING = 2 no.s(s.p.)
total 4 no.s
typical floor

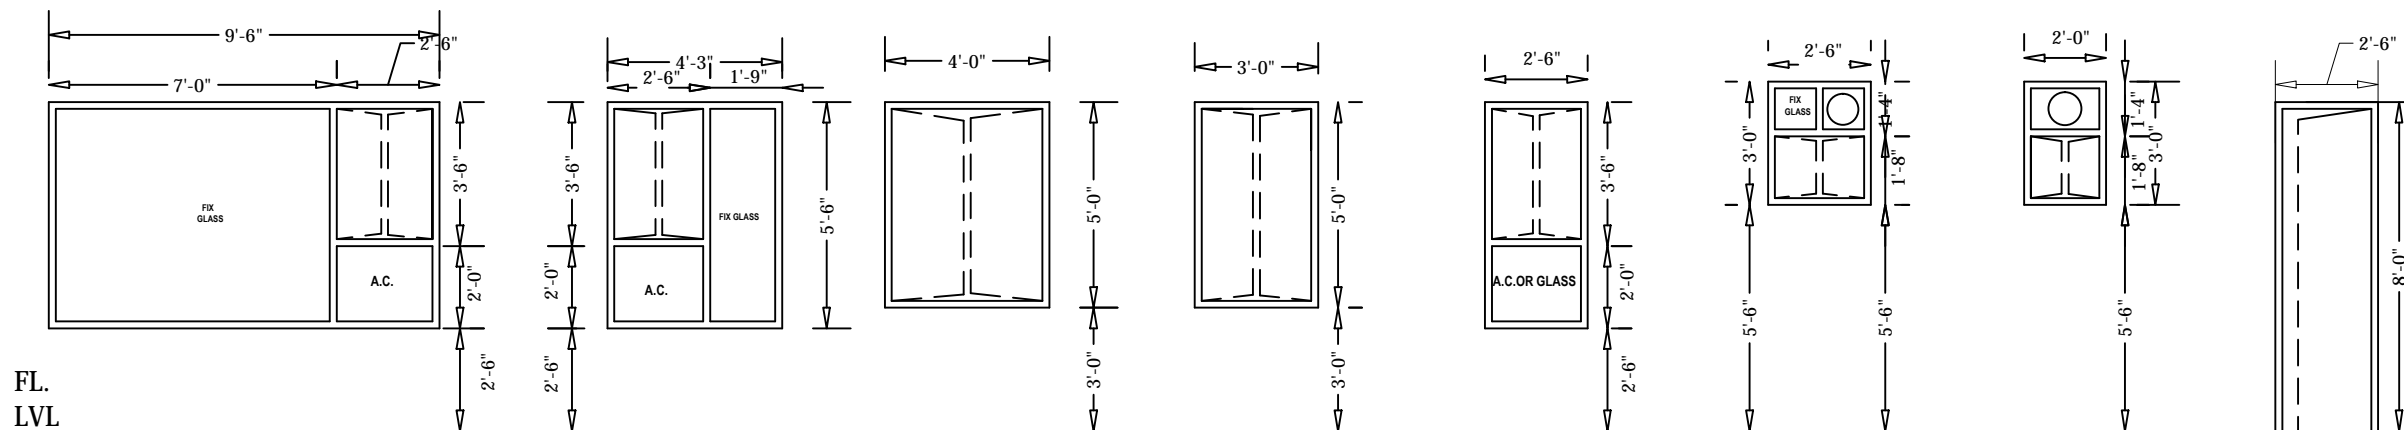

W
BED ROOM = 1 no.s(D.p.)
total 2 no.s
typical floor

W1
KIDS ROOM = 1 no.s(D.p.)
total 2 no.s
typical floor

W2
stairs/mumty = 1 no.s(d.p.)
total= 2 no.s
typical floor

W3
STORE ROOM = 1 no.s(D.p.)
total 2 no.s
typical floor

W4
BED ROOM = 1 no.s(D.p.)
total 3 no.s
typical floor

V
TOILET = 1 no.s(D.p.)
total 2 no.s
typical floor

V1
TOILET = 1 no.s(D.p.)
total 2 no.s
typical floor

D3
TOILET /STORE = 4 no.s(s.p.)
total 8 no.s
typical floor

DOORS AND WINDOWS SECTIONS DETAILING

DRAWING TITLE:-

WORKING DRAWING

PROJECT TITLE:-

PROPOSED BUILDING DESIGN FOR
MR. NILESH G
ON PLOT NO., JAIPUR

SCALE

DRAWING NO. 18

DEALT BY:

CHKD. BY: AR.VINIT KUMAR

ARCHITECTS:-

DESIGN BAY

ARCHITECTS,ENGINEERS,INTERIOR DESIGNERS

Mobile :-9873013251, 9891001251,011-28521294

E-MAIL:- vkar.vinitkumar01@gmail.com

E-MAIL:- designbay2007@gmail.com

DATE

